


PROPOSED EXTENSION

EXISTING STORE

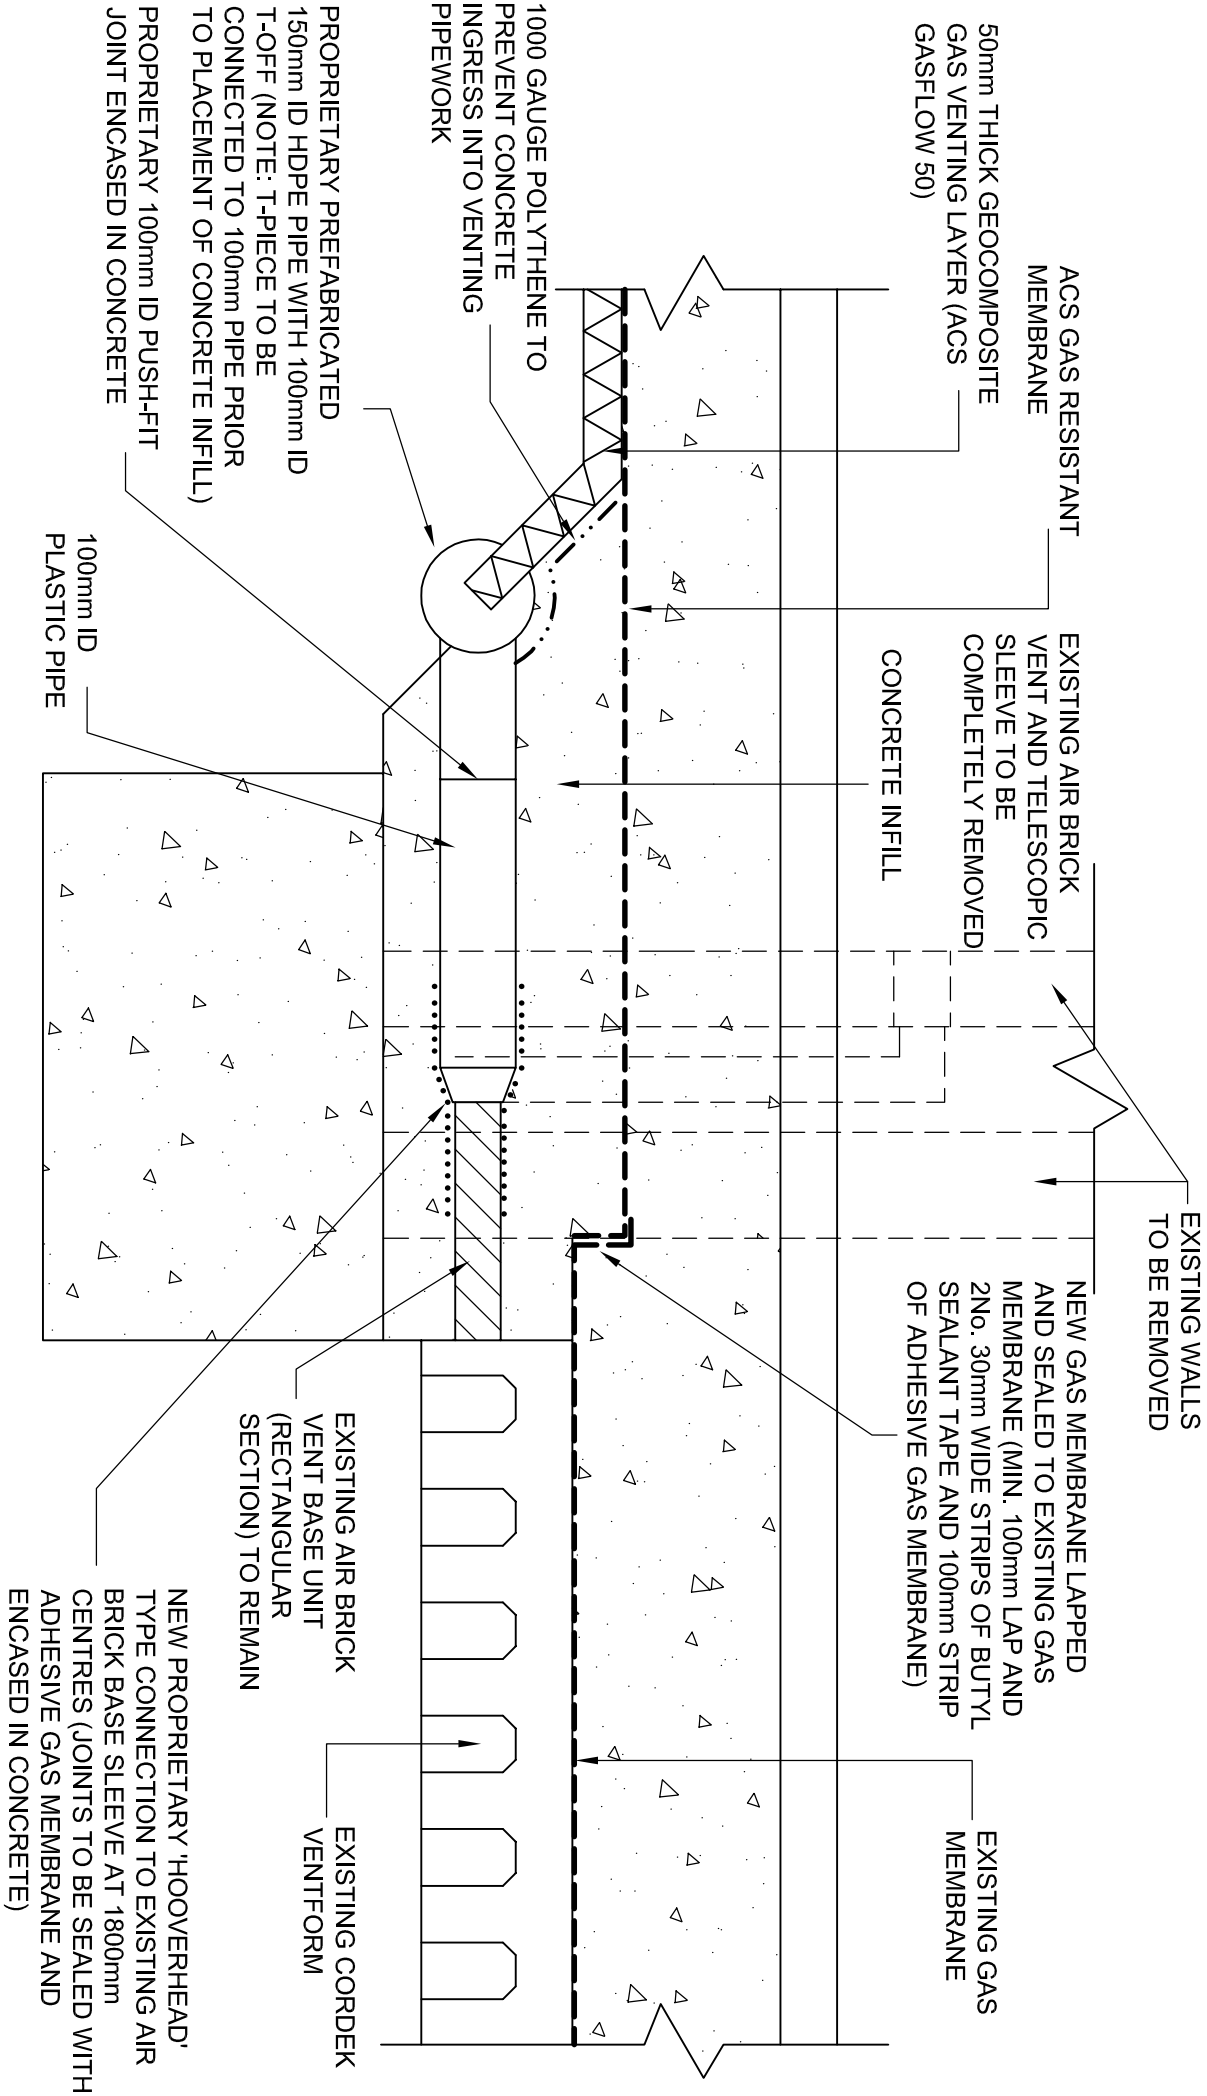

TYPICAL SECTION AT EXISTING STORE / EXTENSION INTERFACE
SCALE 1:10