


PROPOSED EXTENSION

EXISTING STORE

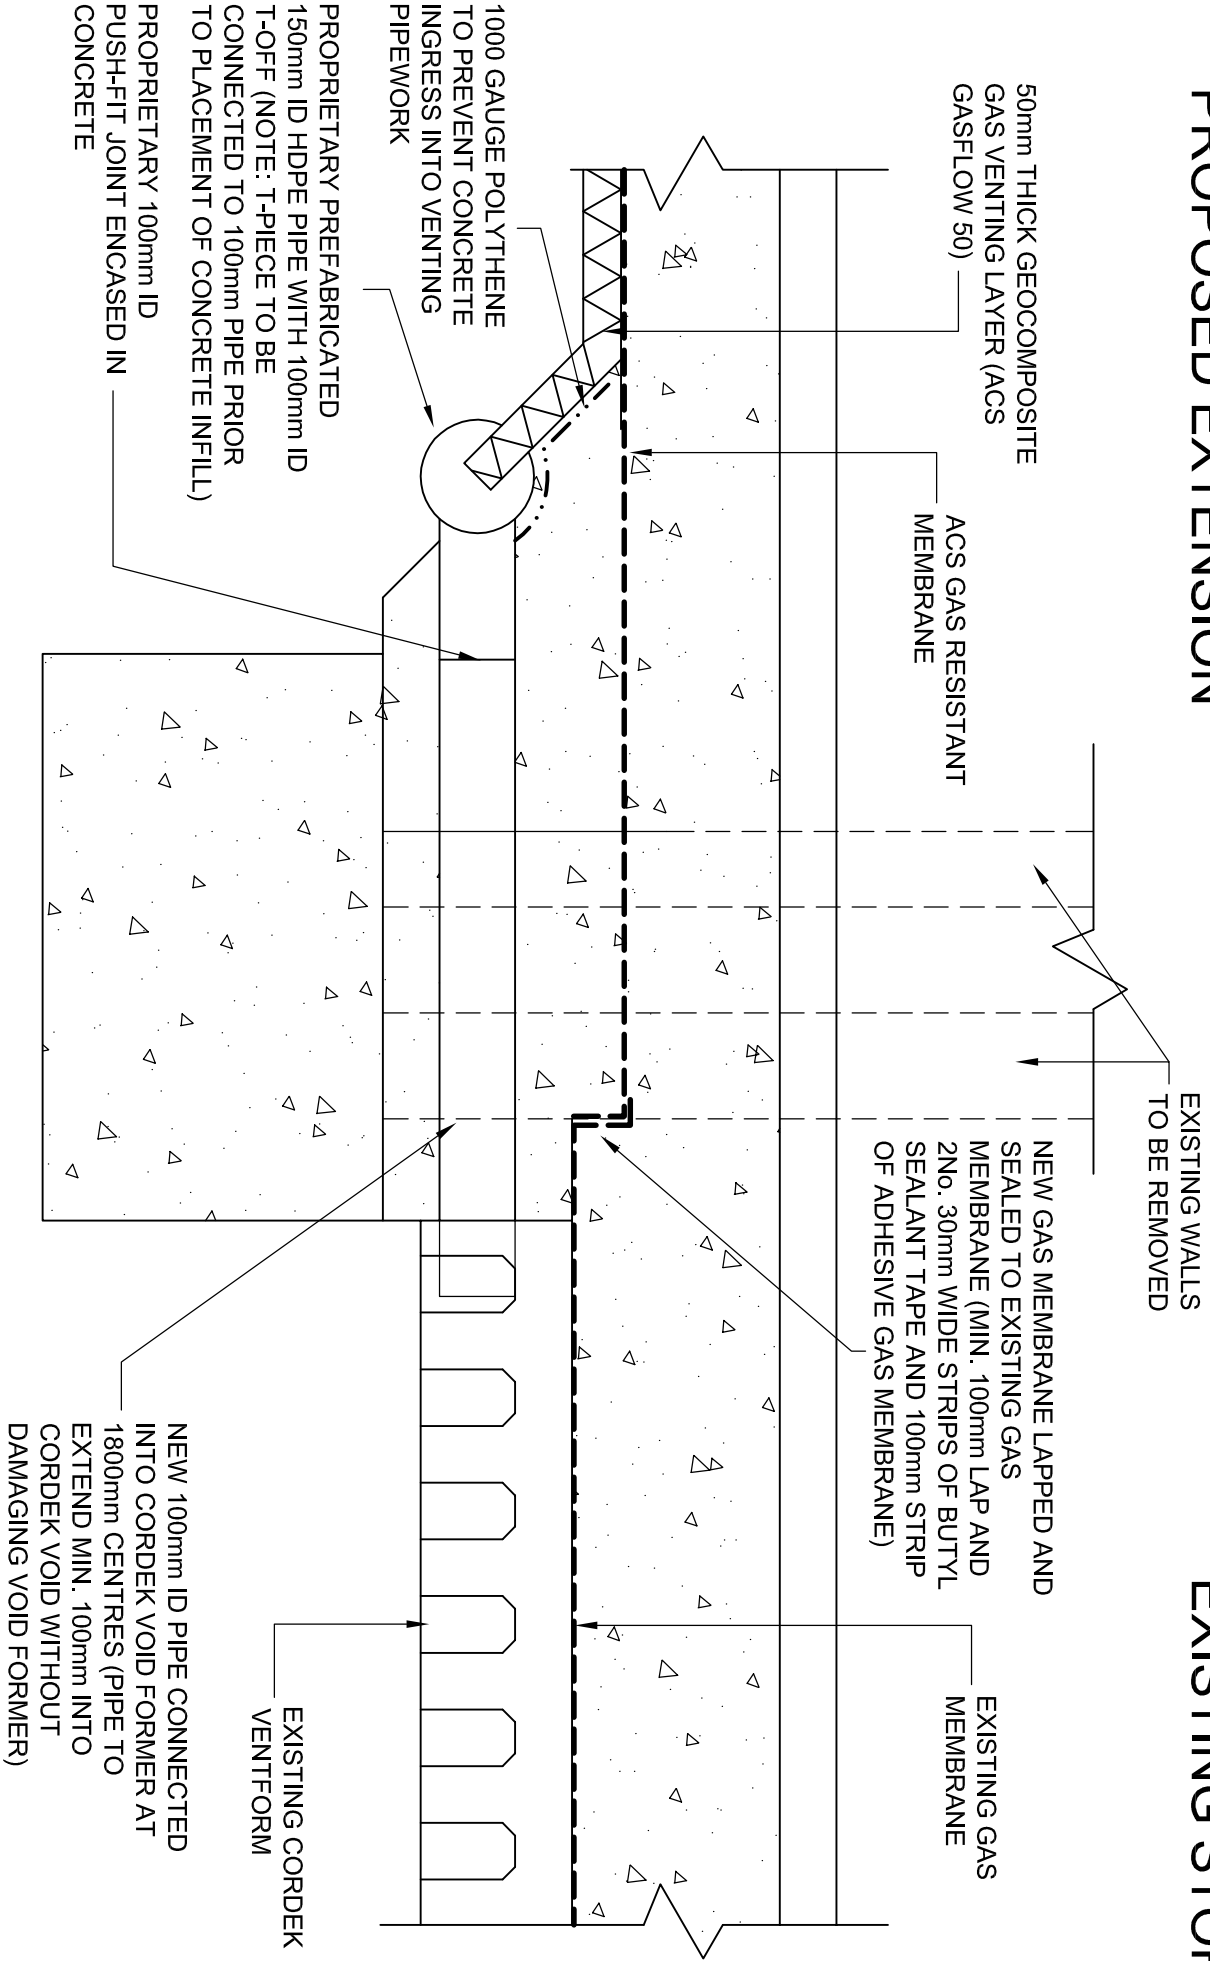

TYPICAL SECTION AT EXISTING STORE / EXTENSION INTERFACE  
SCALE 1:10