


PROPOSED EXTENSION

EXISTING STORE

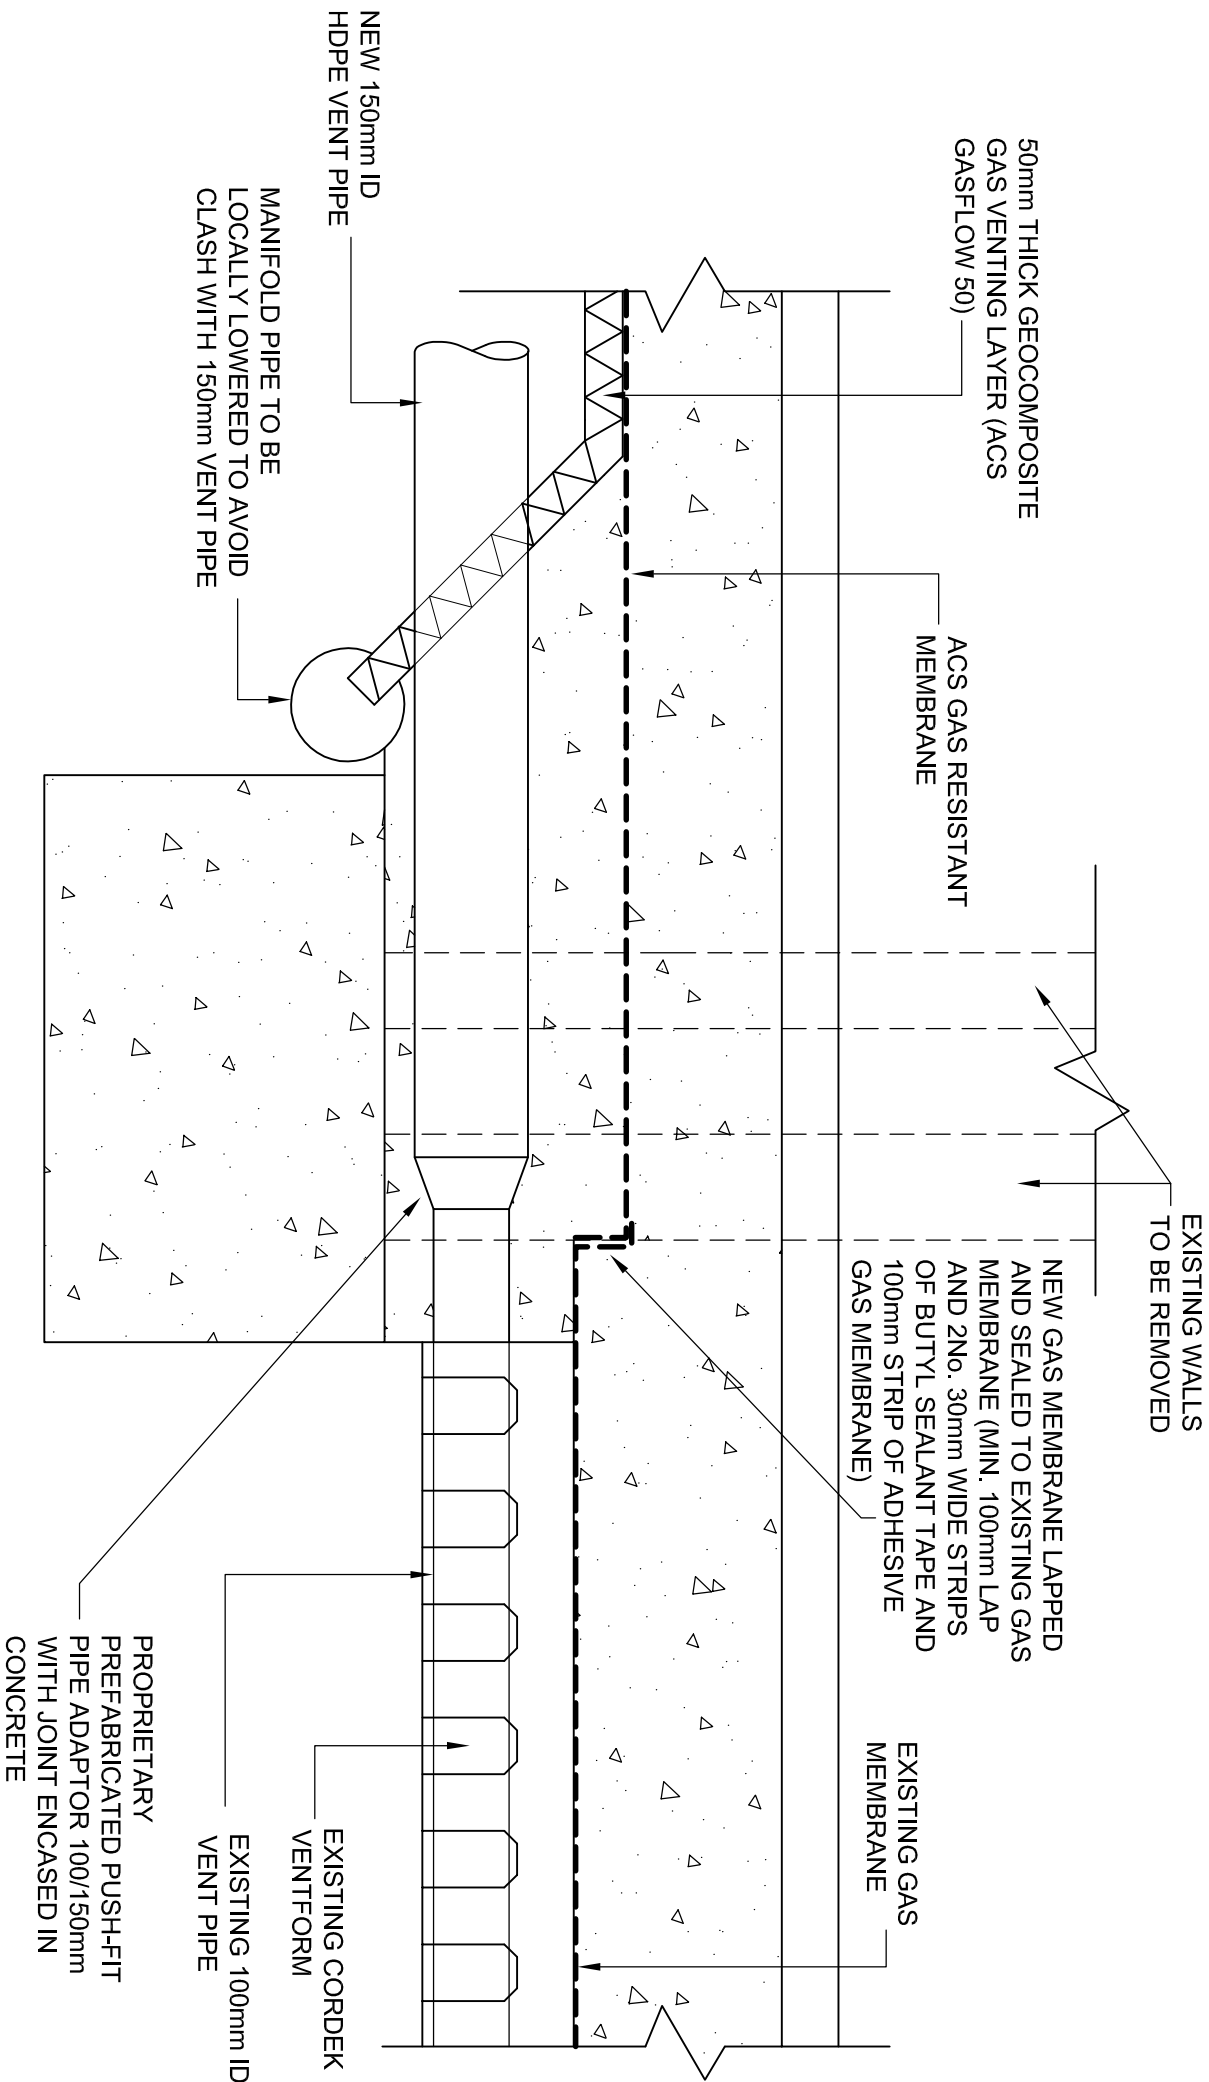

TYPICAL SECTION AT EXISTING STORE / EXTENSION INTERFACE
(VENT PIPE CONNECTION)

SCALE 1:10