



GAS VENTING LAYOUT - ATM SLAB  
SCALE - 1:25

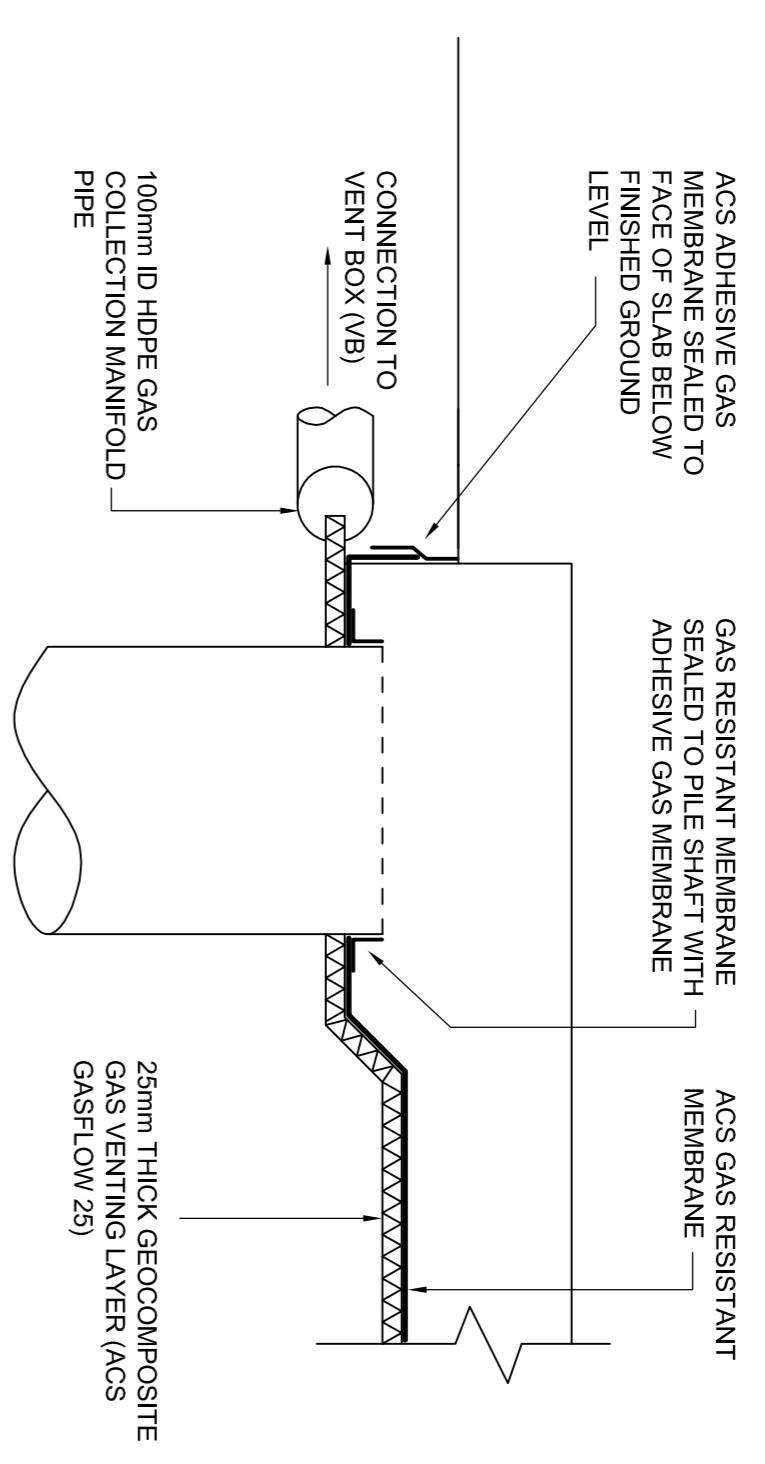

PERIMETER SECTION AT ATM SLAB  
SCALE - 1:10

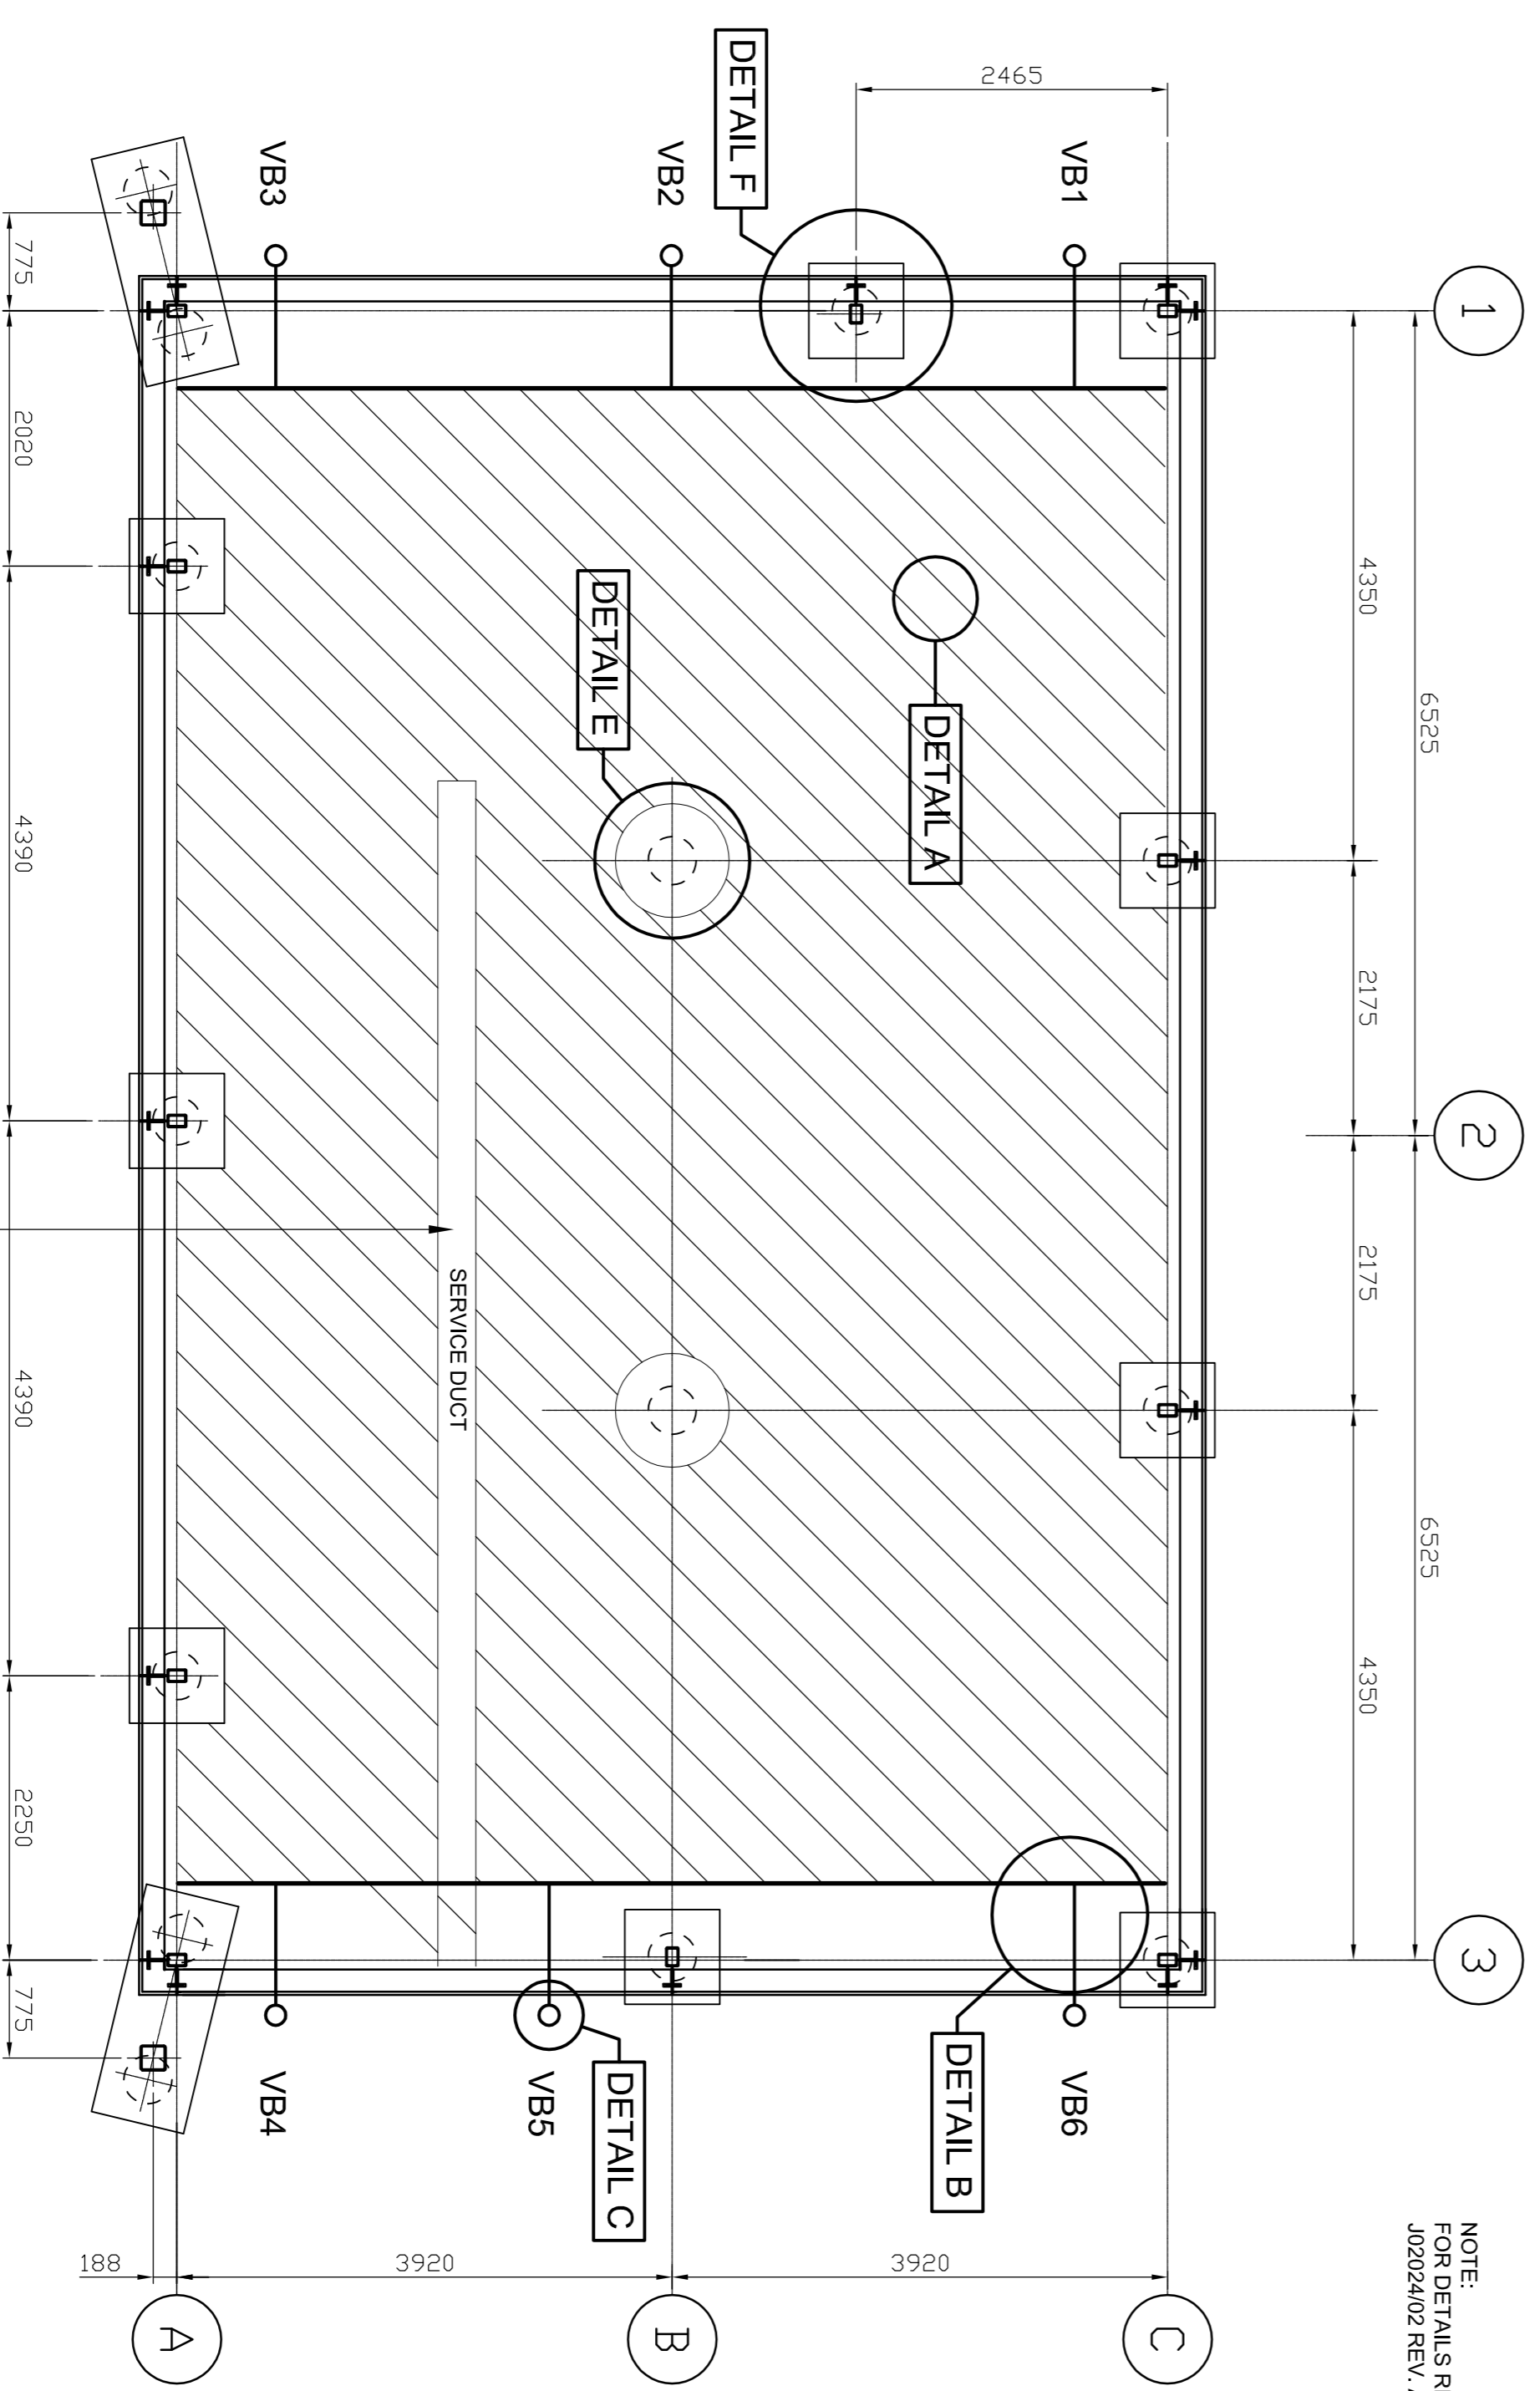

NOTE:  
FOR DETAILS REFER TO DRAWING NO.  
J0202402 REV. A

GAS VENTING LAYOUT - PFS KIOSK  
SCALE - 1:50

ACS GAS RESISTANT MEMBRANE TO  
BASE AND SIDES OF DUCT.  
GEOCOMPOSITE UP TO EDGE OF DUCT  
ONLY.

NOTE  
All columns to be 150x100 RHS  
unless noted otherwise.

**DRAFT FOR APPROVAL**

REVISION	DESCRIPTION	CHECKED	APPROVED	DATE

CLIENT	RIG CARTER	TITLE	GAS PROTECTION MEASURES
SCHEME	TESCO STORE GREAT YARMOUTH	DRAWN	CHECKED
ENGINEER		APPROVED	

DATE	AUGUST 2002	REF	J02024	SCALE	AS SHOWN	DRAWING No.	J0202420
------	-------------	-----	--------	-------	----------	-------------	----------

<b>SPLIMAN ASSOCIATES</b>		Genotechnical & Environmental Engineers	
Tel: 01384-420578	Fax: 01384-423251		