


NOTE:
1. DPC AND TIE-IN TO GAS RESISTANT
MEMBRANE/DPM TO ARCHITECTS
DETAIL.

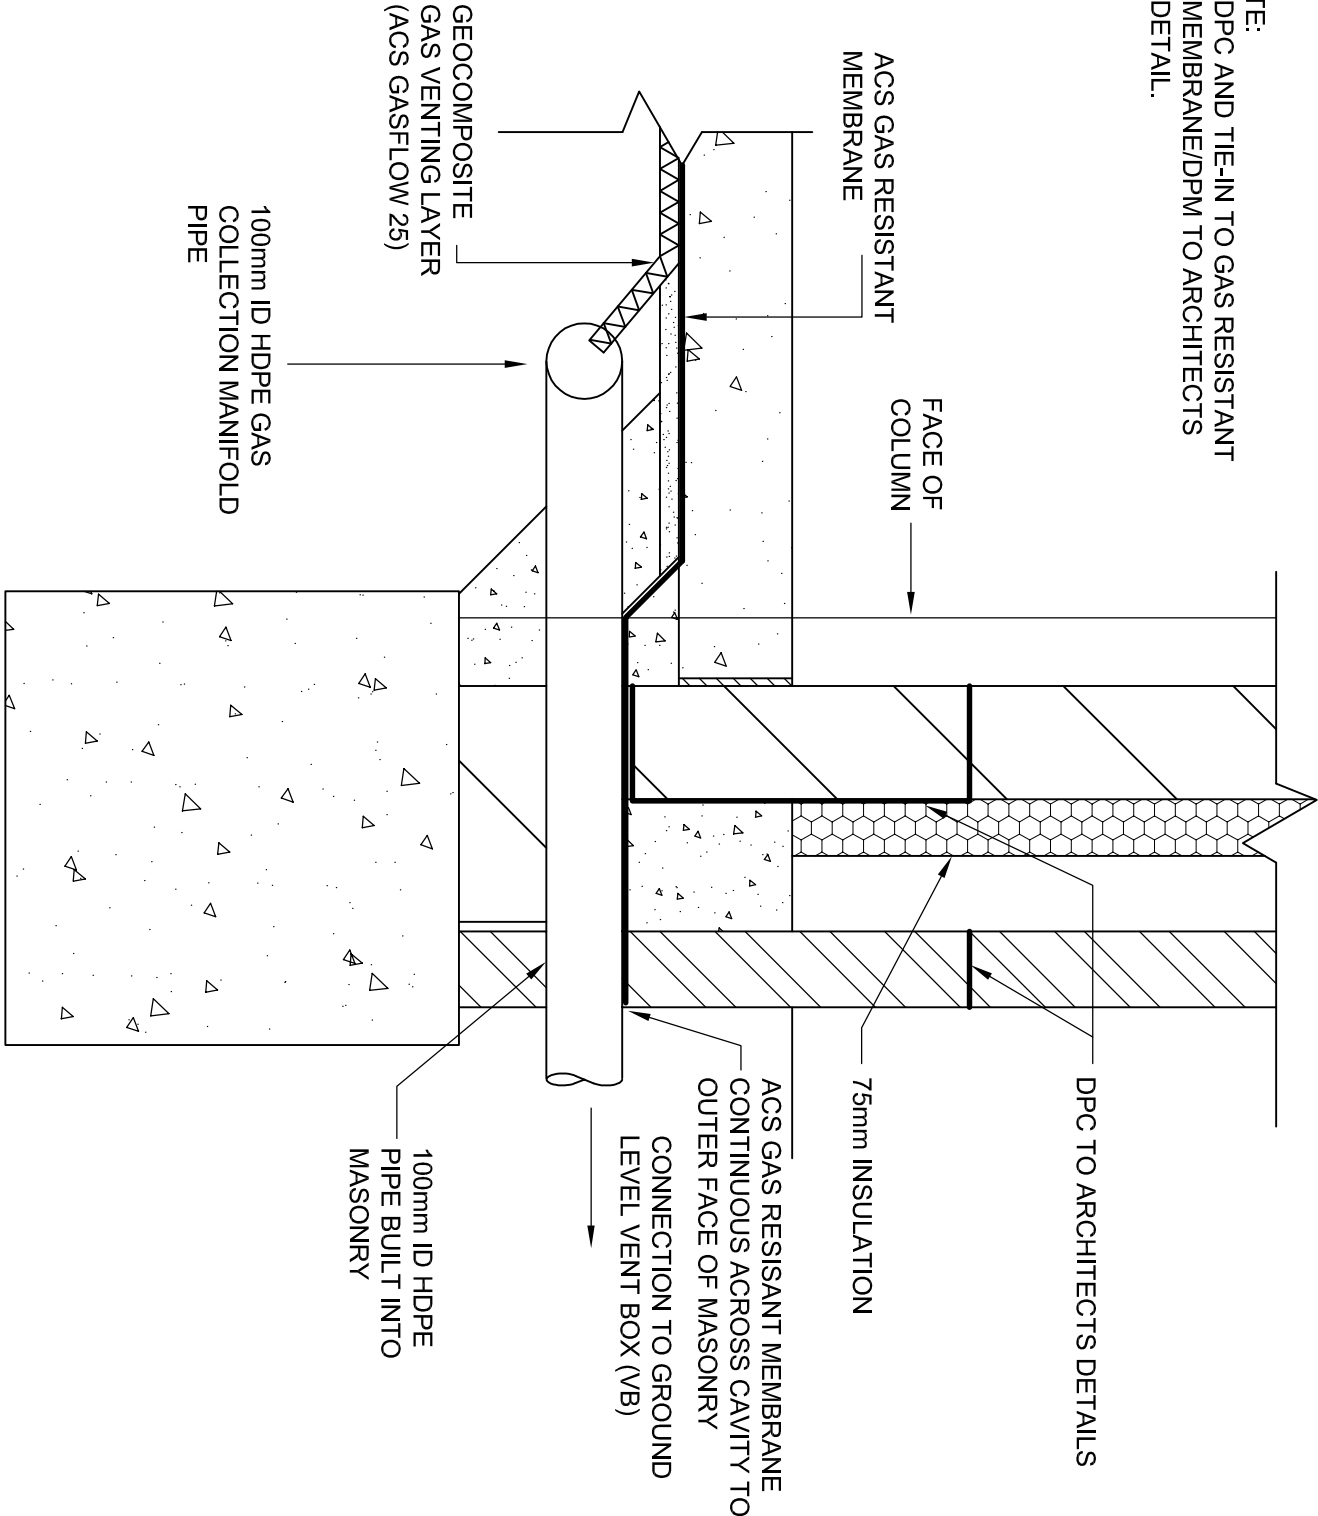

TYPICAL PERIMETER SECTION (WEST END)
SCALE - 1:10