


ACS GAS RESISTANT  
MEMBRANE

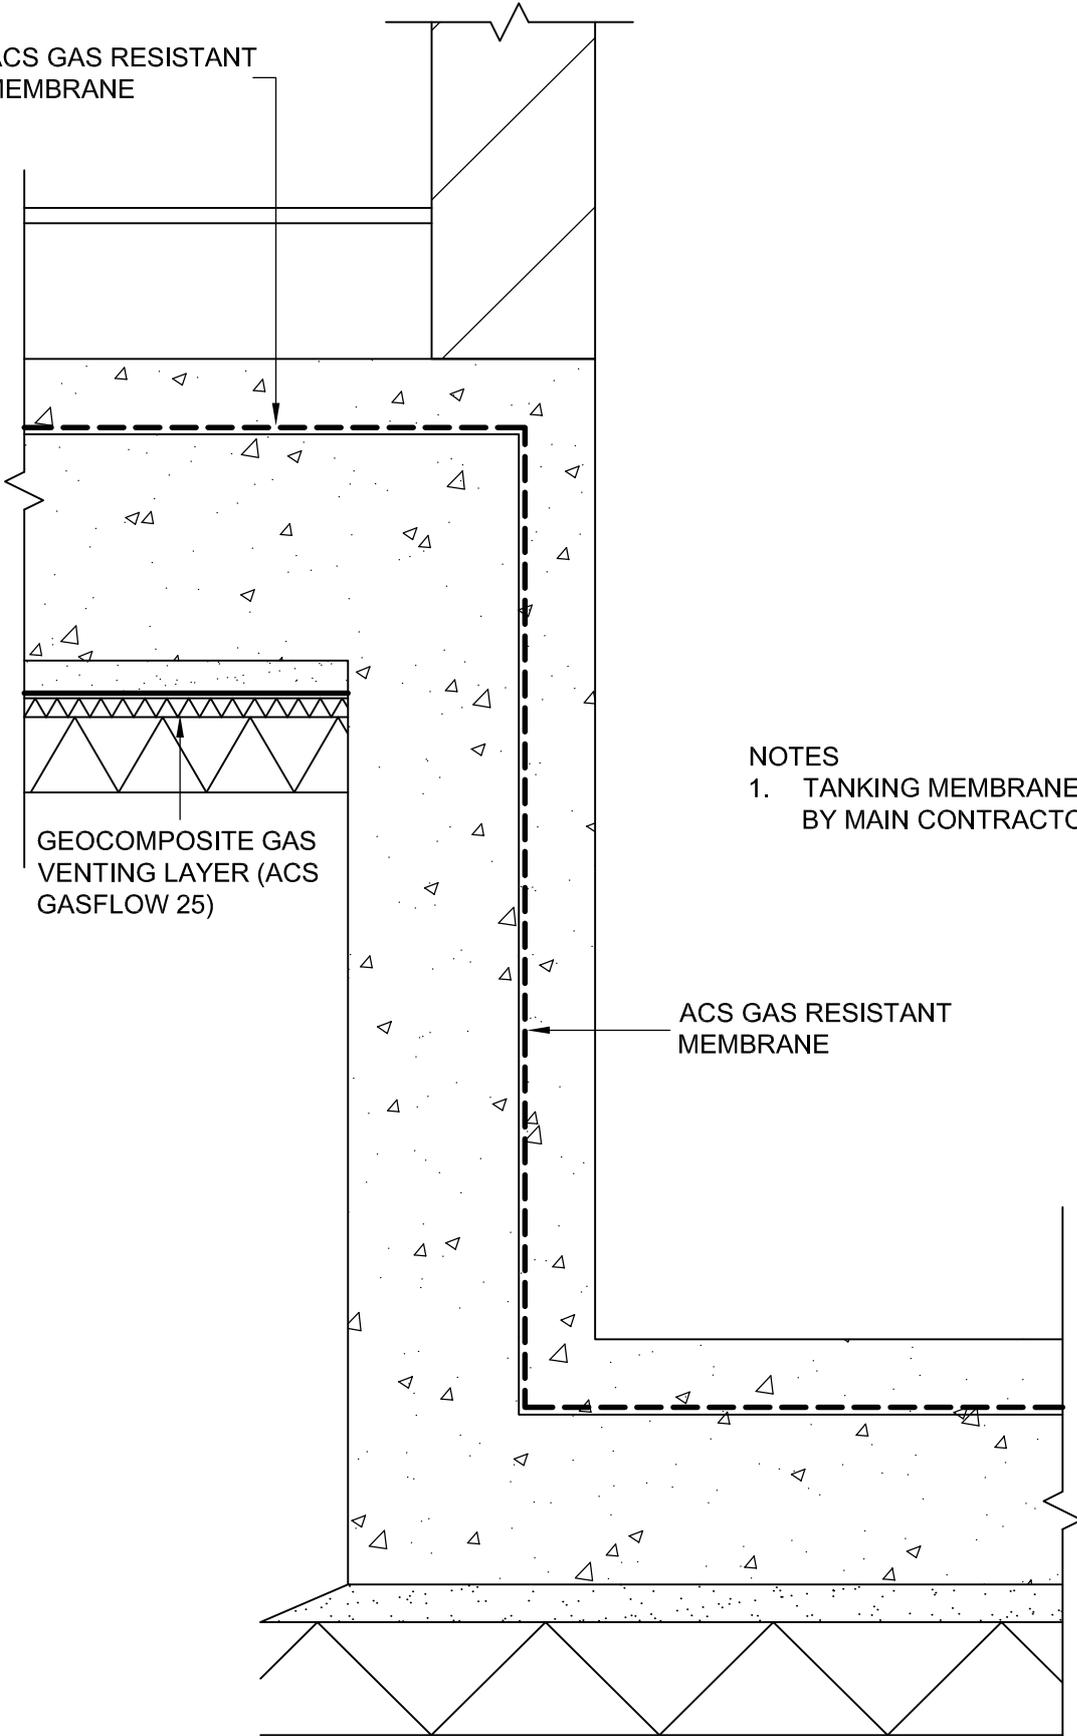

NOTES

1. TANKING MEMBRANE (IF REQUIRED) BY MAIN CONTRACTOR.

ACS GAS RESISTANT  
MEMBRANE

TYPICAL LIFT PIT SECTION  
SCALE 1:10